



**BACK SIDEWALL**  
SCALE: 3/16" = 1'0"

8'-4" 3'-8"

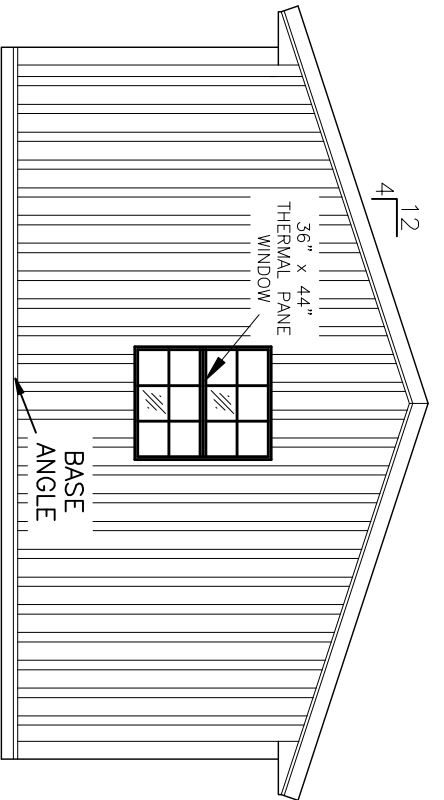


**LEFT ENDWALL**  
SCALE: 3/16" = 1'0"

111 EAST BLACK CREEK EAST EARL, PA 17519  
717-445-6885 FAX 717-445-3001

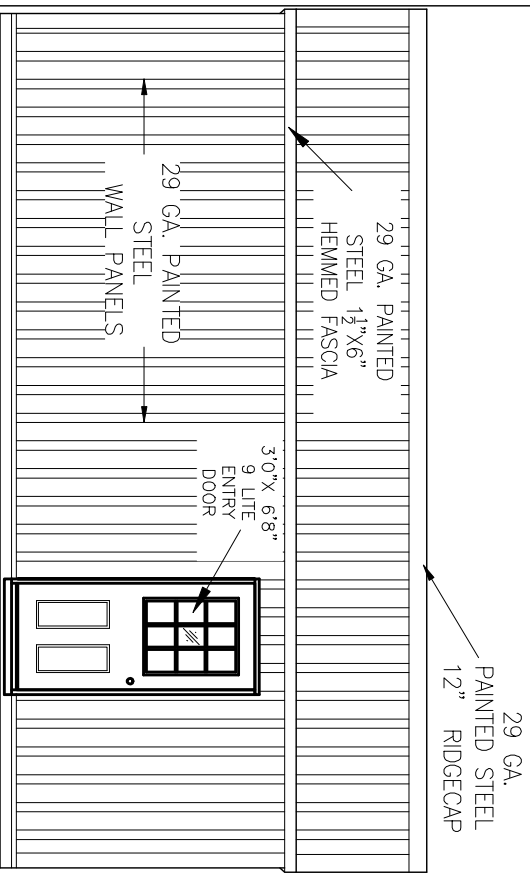

**FRONT SIDEWALL**  
SCALE: 3/16" = 1'0"

8'-4" 3'-8"

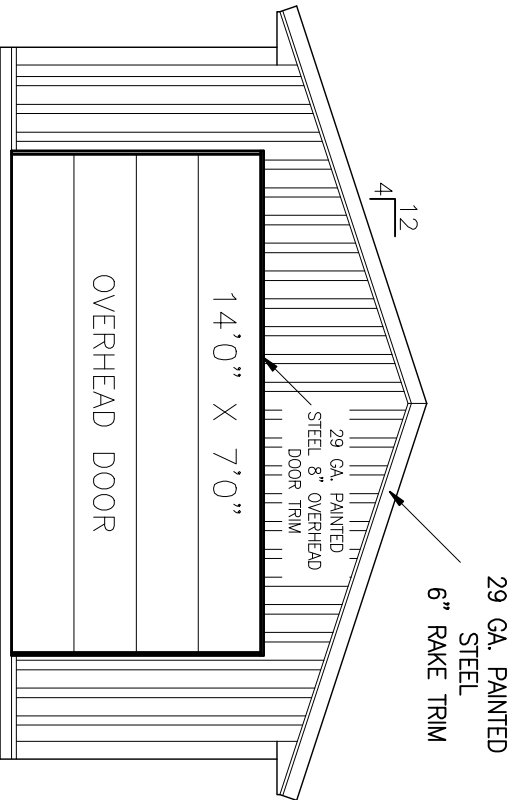

**RIGHT ENDWALL**  
SCALE: 3/16" = 1'0"

SEAL

ALL INFORMATION SHOWN ON DRAWING IS THE PROPERTY OF SHIRK POLE BUILDINGS LLC. THE DRAWING MAY NOT BE COPIED WITHOUT PERMISSION. PERMISSION IS GRANTED TO THE CONTRACTOR RESPONSIBLE TO VERIFY ALL DIMENSIONS AS SHOWN PRIOR TO CONSTRUCTION OF THE PROJECT. JOB NO. SITE PLAN.

SPE. REVIEW DRAWN BY  
A. SHIRK  
CHECKED BY

REVISIONS

DATE:	
ELEVATIONS	

A.2