




RIGHT ENDWALL  
SCALE: 1/8" = 1'0"

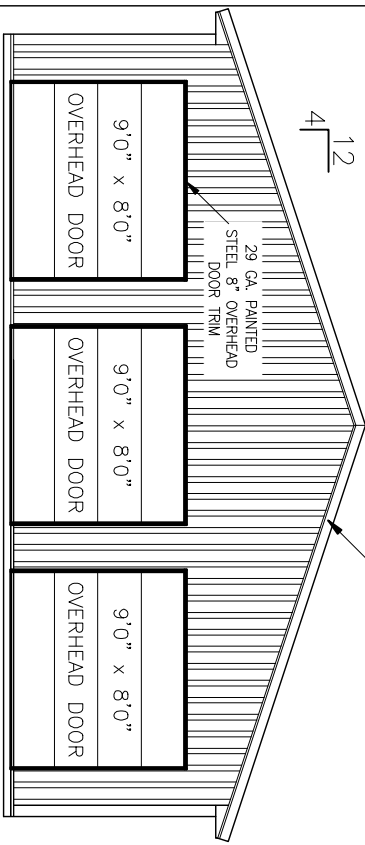



LEFT ENDWALL  
SCALE: 1/8" = 1'0"

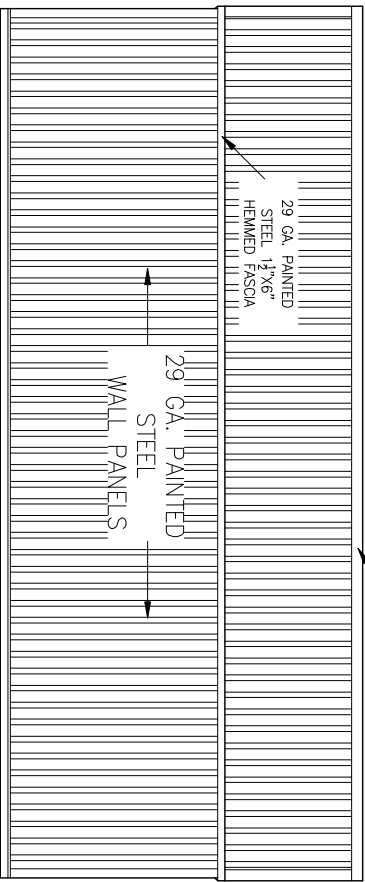

BACK SIDEWALL  
SCALE: 1/8" = 1'0"

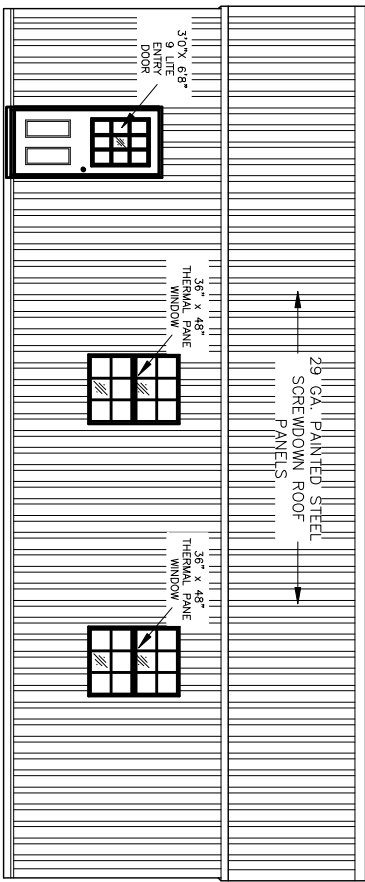

FRONT SIDEWALL  
SCALE: 1/8" = 1'0"

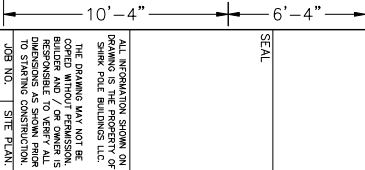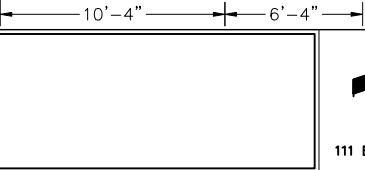

**POLE BUILDINGS**  
**SHIRK LLC**

111 EAST BLACK CREEK EAST EARL, PA 17519  
717-445-6888 FAX 717-445-3001

SEAL

ALL INFORMATION SHOWN ON THIS DRAWING IS THE PROPERTY OF SHIRK POLE BUILDINGS LLC. THE DRAWING MAY NOT BE REPRODUCED OR TRANSMITTED IN ANY FORM OR BY ANY MEANS, ELECTRONIC OR MECHANICAL, WITHOUT PERMISSION IN WRITING FROM SHIRK POLE BUILDINGS LLC. DESIGNERS AS SHOWN PRIOR TO THIS DATE ARE NOT RESPONSIBLE FOR THIS DRAWING.

DATE: \_\_\_\_\_  
DRAWN BY: \_\_\_\_\_  
CHECKED BY: \_\_\_\_\_  
SCALE: 1/8" = 1'0"

NO.	DATE	DESCRIPTION

A.2